

4603 KINGSWAY, METROTOWN BURNABY

TURNKEY OFFICE SPACES AT METRO POINTE

FOR
LEASE



Kelvin Luk*
Principal
604.808.8192
kelvin@lukrealestategroup.com

Jonathan Kan
Commercial Broker
778.237.8447
jonathan@lukrealestategroup.com

Kim Cai
Commercial Broker
778.322.1111
kim@lukrealestategroup.com

LUK

REAL ESTATE GROUP

*Personal Real Estate Corporation

Macdonald
COMMERCIAL



Welcome to Metro-Point

Metro Point, located at the northeast corner of Kingsway and McKay Avenue in the heart of Burnaby's Metrotown district, offers an exceptional setting for retail and office tenants. Situated along the high-exposure Kingsway corridor, the building enjoys outstanding visibility and direct access to one of the Lower Mainland's busiest arterial routes. The approximately 89,759 square foot mixed-use building features ground-floor retail with office space spanning the 2nd through 4th floors, and is supported by two levels of covered surface and underground parking.

Metro Point sits immediately across from Station Square and Metropolis at Metrotown, placing tenants at the centre of Burnaby's most dynamic commercial hub. Within walking distance of Metrotown SkyTrain station and multiple bus routes, the building offers unmatched transit connectivity for employees and customers alike. With easy access to downtown Vancouver and New Westminster via Kingsway, Metro Point is ideally positioned to serve businesses seeking a premium, high-traffic location in one of Metro Vancouver's fastest-growing urban centres.

SALIENT FACTS

Civic Address:	4603 Kingsway, Burnaby, BC
Current Zoning:	CD
Year Built:	1989
Parking:	One (1) stall per 500 SF. Availability at various stall rates.
Net Rent:	Contact the listing agent
Additional Rent:	\$22.48 per SF


HIGHLIGHTS

- Prime Metrotown Location:** Situated at Kingsway and McKay Avenue, directly across from Metropolis at Metrotown and Station Square.
- Exceptional Transit Connectivity:** Walking distance to Metrotown SkyTrain Station and multiple bus routes serving Metro Vancouver.
- Professional Building:** Approximately 89,759 sq. ft. of ground-floor retail and three floors of professional office space.
- Ample Parking:** Two levels of covered surface and underground parking for tenants and clients.
- High Visibility & Exposure:** Prime positioning along high-traffic Kingsway corridor offering outstanding signage and daily audience reach.


UNIT BREAKDOWN & PRICING

UNIT	LEASABLE (APPROX. SF)	NET RENT	ADDITIONAL	PARKING	TYPE
206 LEASED	950	Contact Listing Agents	\$22.48	One stall per 500 SF	Office
307	1488	Contact Listing Agents	\$22.48	One stall per 500 SF	Office
310	2480	Contact Listing Agents	\$22.48	One stall per 500 SF	Office
401	2874	Contact Listing Agents	\$22.48	One stall per 500 SF	Office
403	1682	Contact Listing Agents	\$22.48	One stall per 500 SF	Office
405	1864	Contact Listing Agents	\$22.48	One stall per 500 SF	Office


2nd FLOOR
1 UNIT

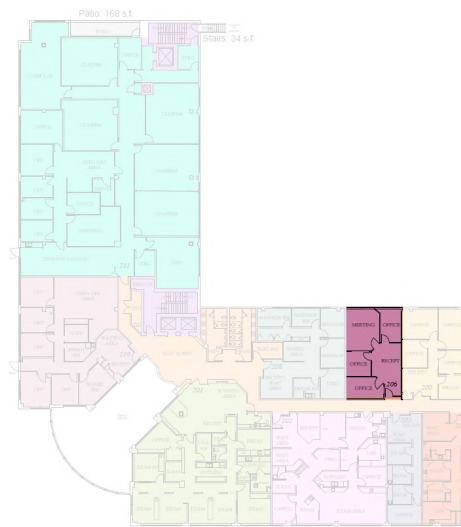


3rd FLOOR
2 UNITS

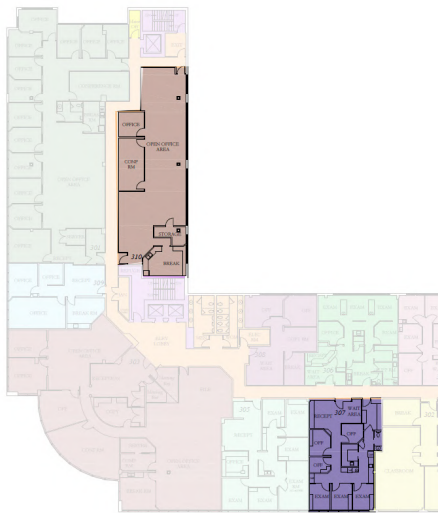

4th FLOOR
3 UNITS

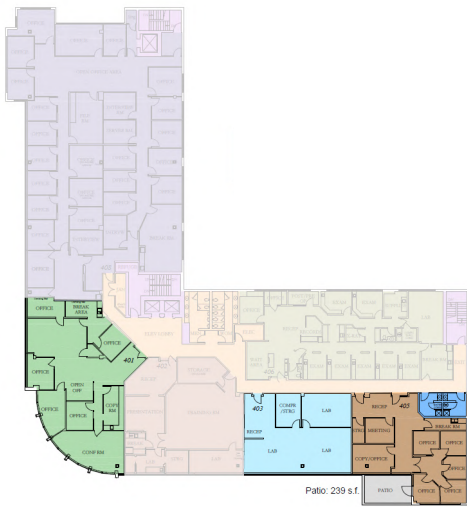


SITE PLAN

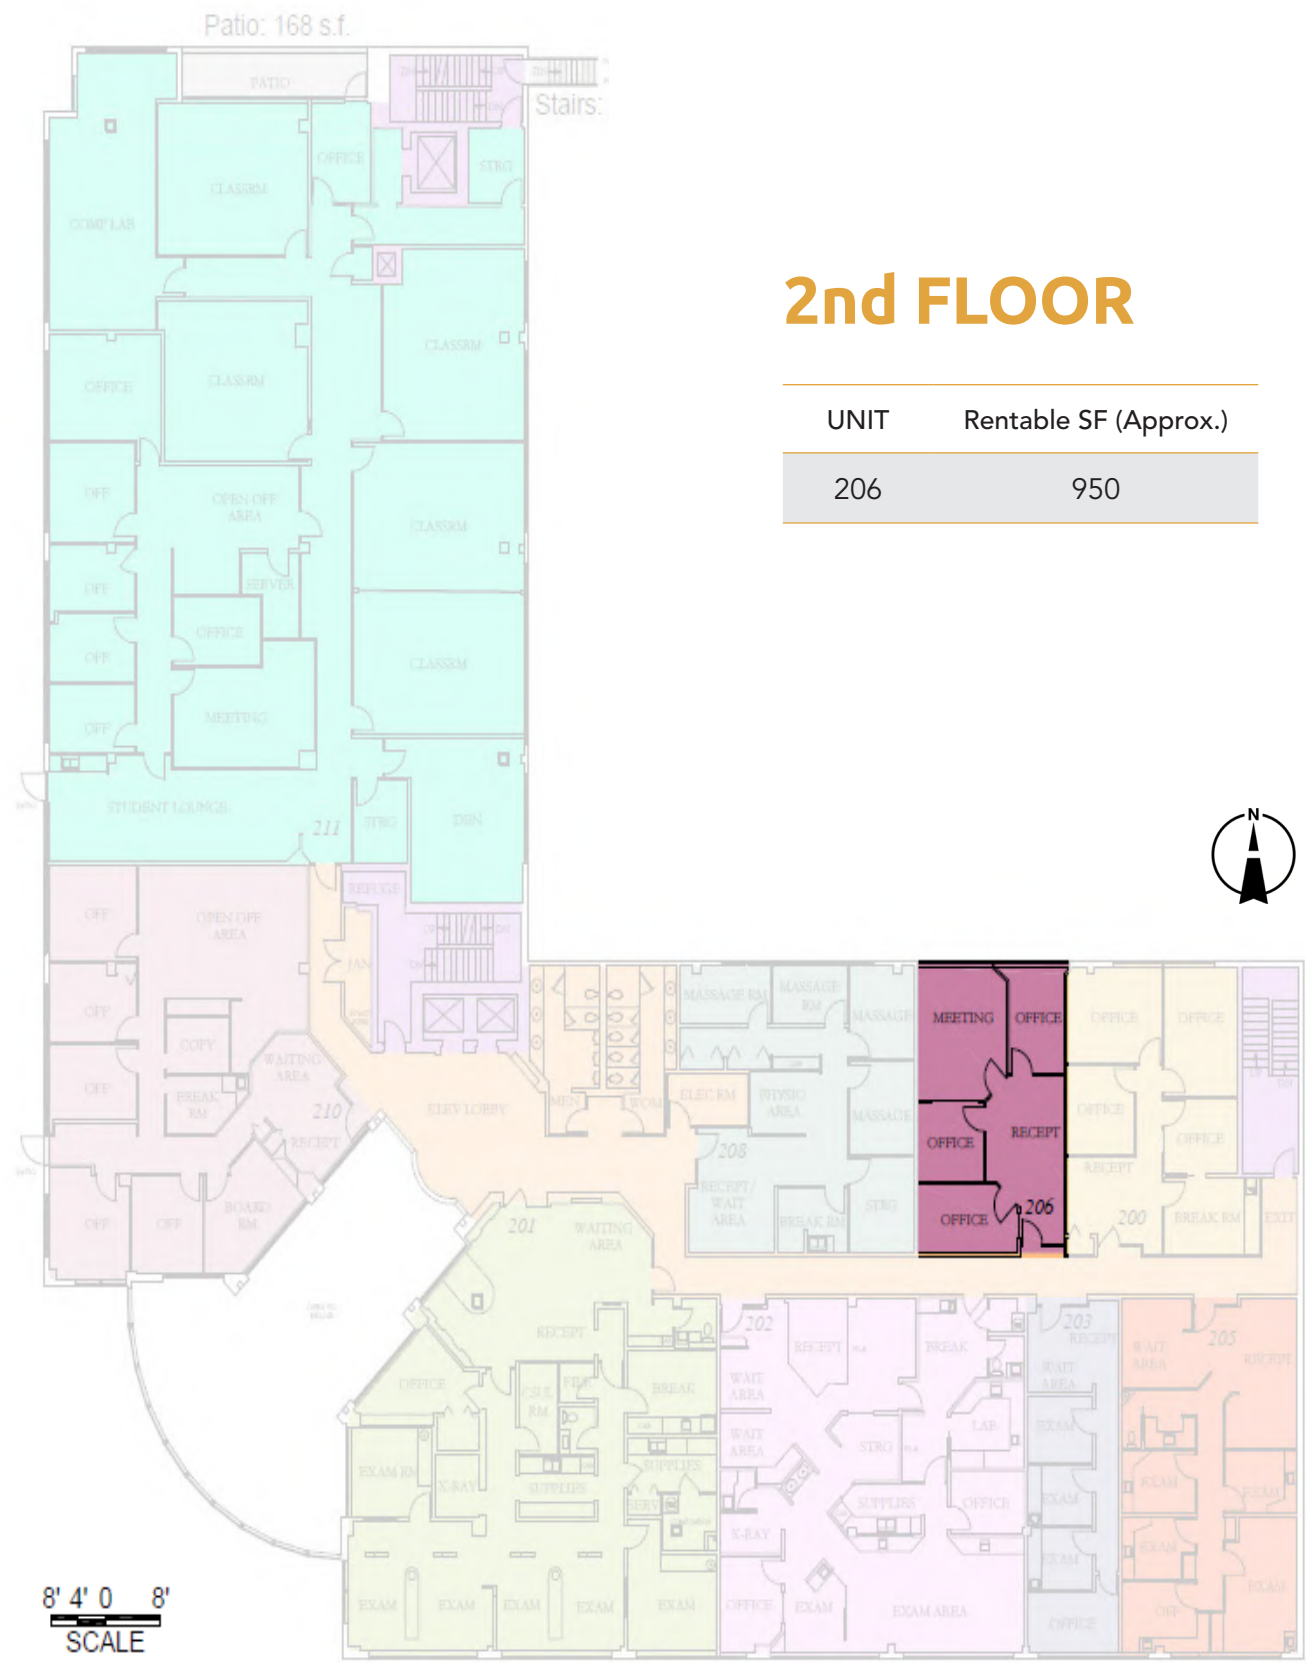


This is a representation for leasing purposes only and should not be used for measurements of any kind. The drawings are not to scale.

SITE PLAN

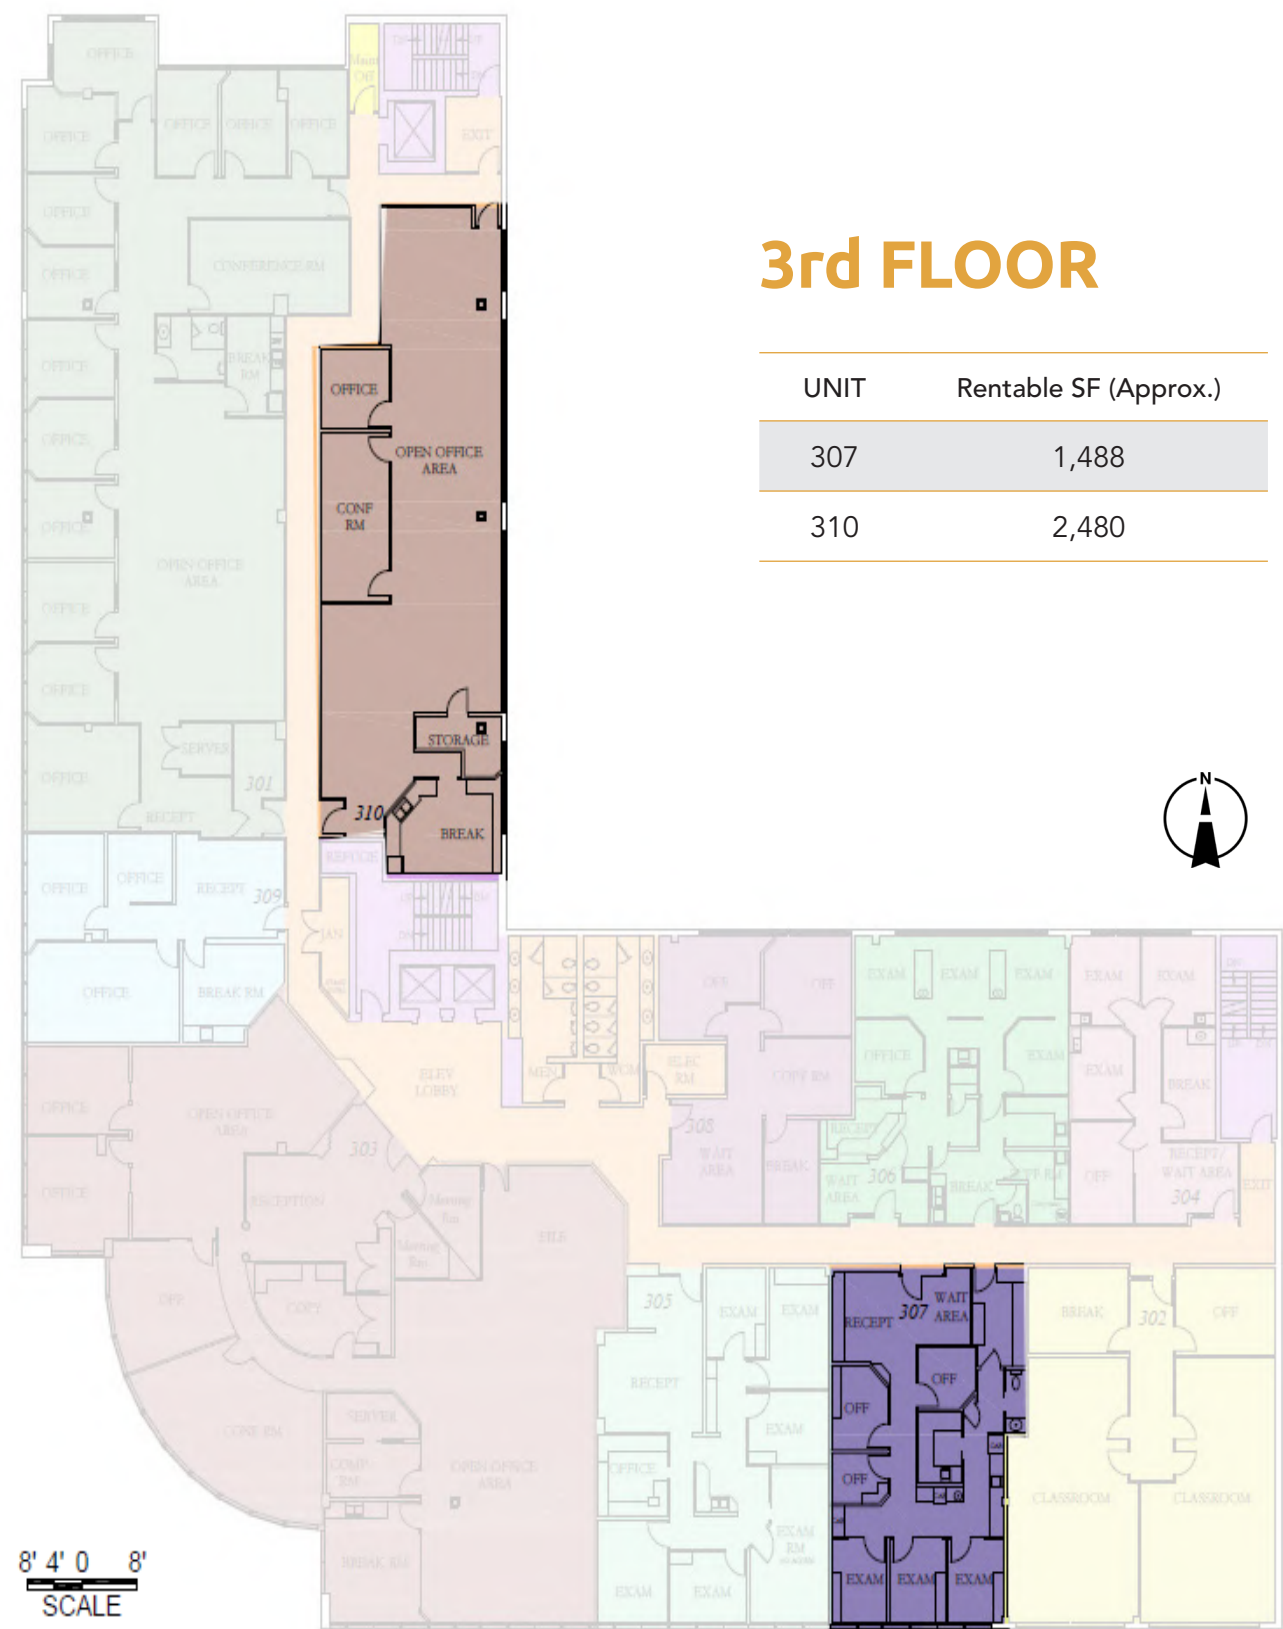

This is a representation for leasing purposes only and should not be used for measurements of any kind. The drawings are not to scale.

SITE PLAN

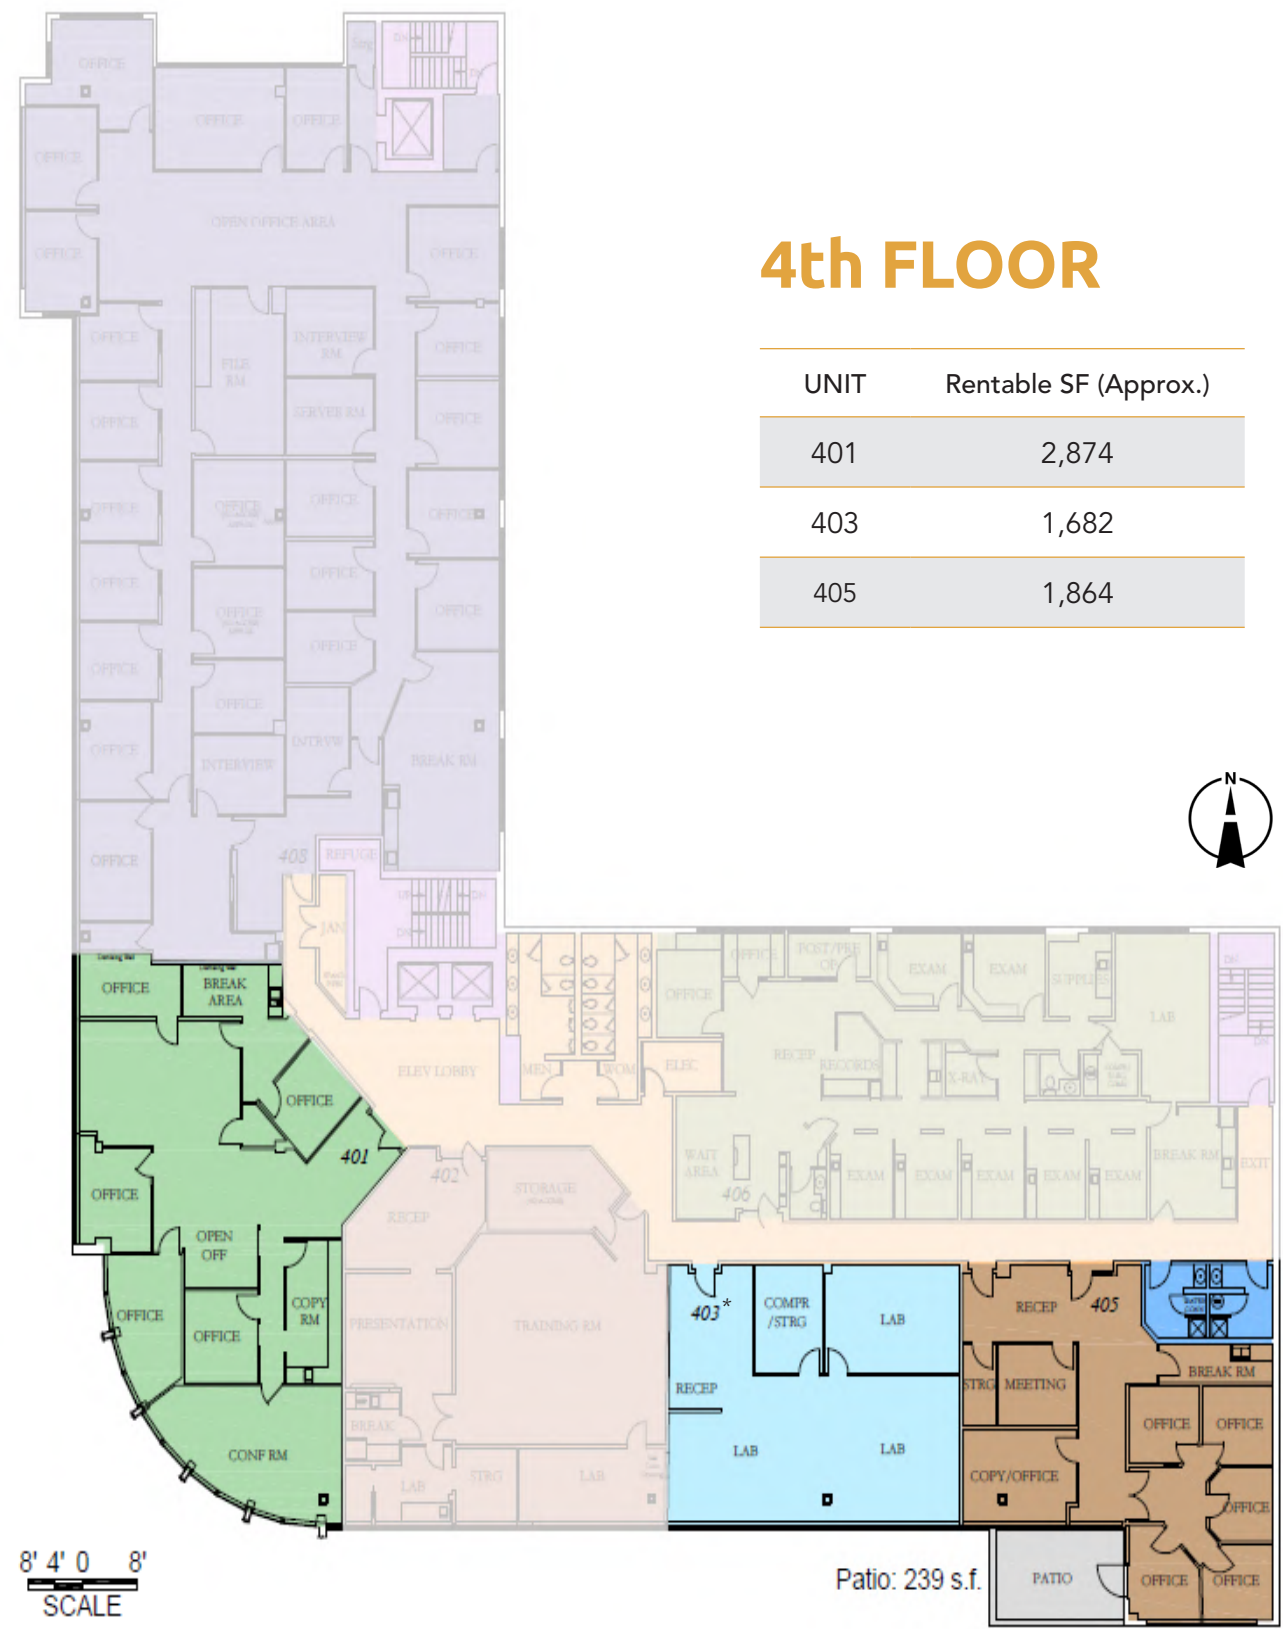

*Unit 403 is available in shell condition. Please contact the listing agents for details
This is a representation for leasing purposes only and should not be used for measurements of any kind. The drawings are not to scale.


OUR TENANTS



OFFICE
UNIT 206




LEASED

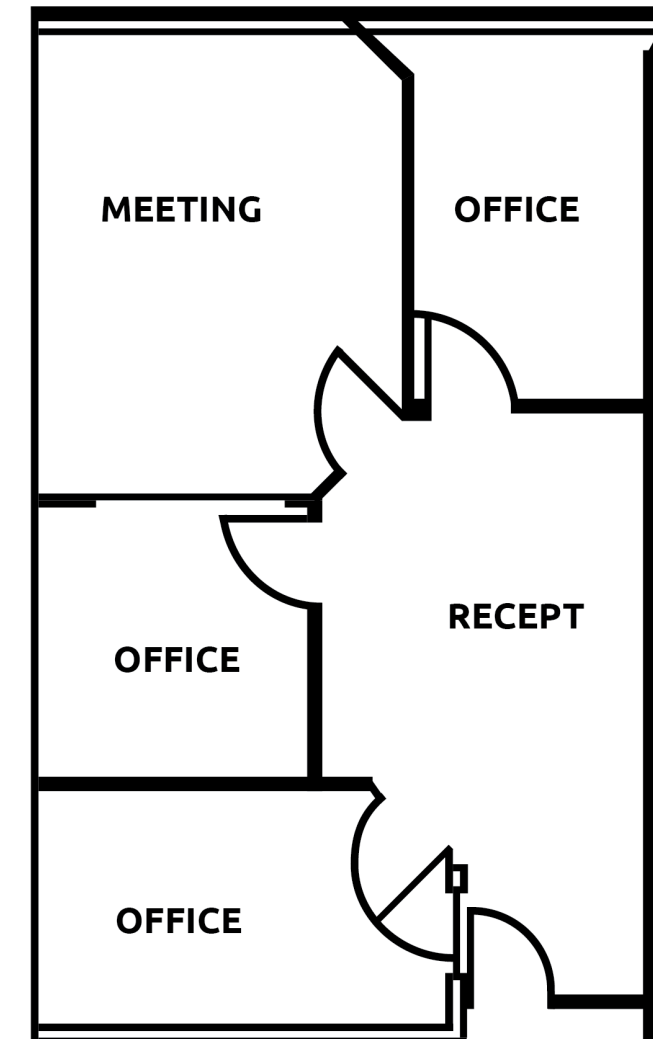


This is a representation for leasing purposes only and should not be used for measurements of any kind. The drawings are not to scale.

OFFICE
UNIT 307

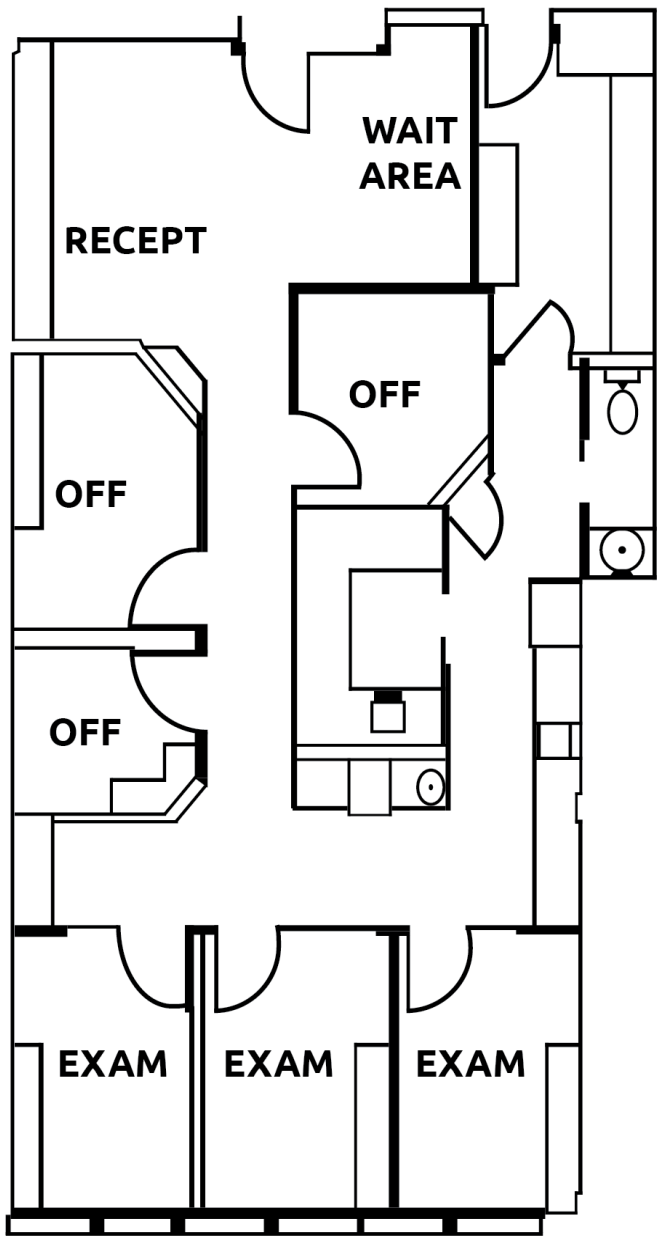

This is a representation for leasing purposes only and should not be used for measurements of any kind. The drawings are not to scale.


OFFICE
UNIT 310

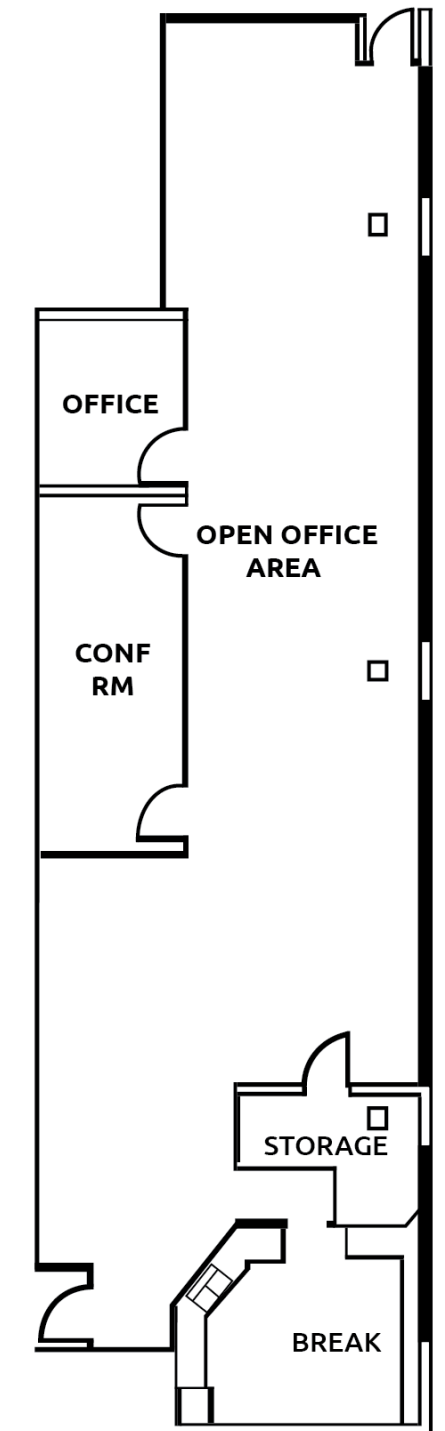

This is a representation for leasing purposes only and should not be used for measurements of any kind. The drawings are not to scale.




OFFICE
UNIT 401

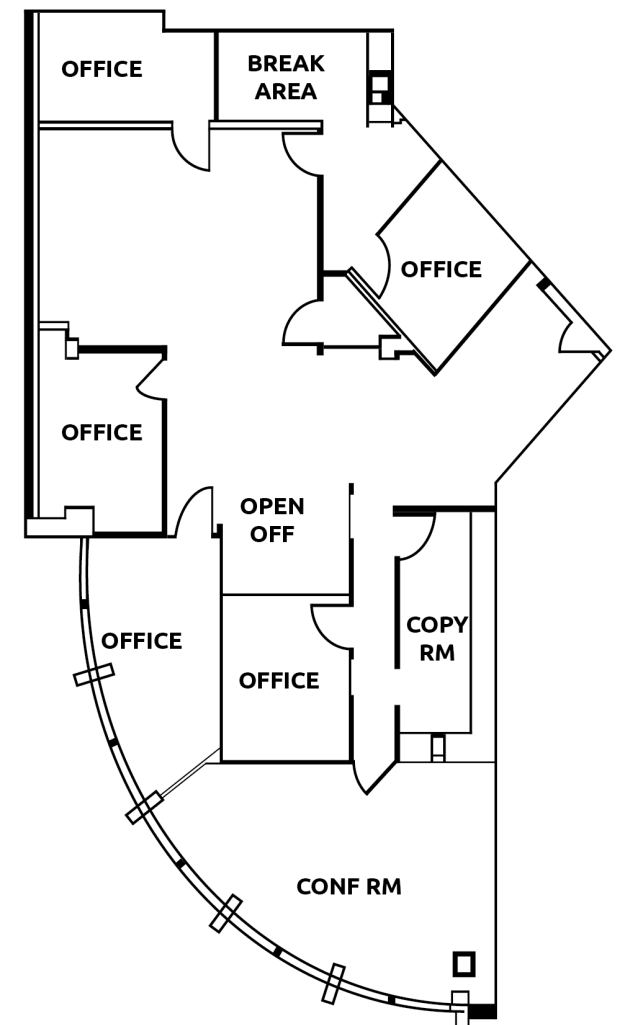

This is a representation for leasing purposes only and should not be used for measurements of any kind. The drawings are not to scale.

OFFICE
UNIT 405

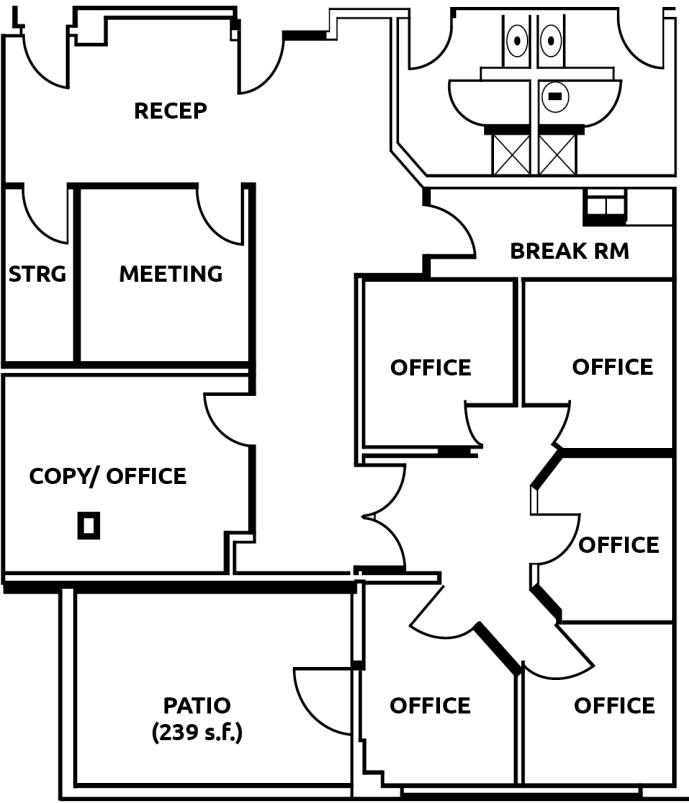

This is a representation for leasing purposes only and should not be used for measurements of any kind. The drawings are not to scale.


PHOTOS



INTERIOR & EXTERIOR SPACES



NEARBY AMENITIES

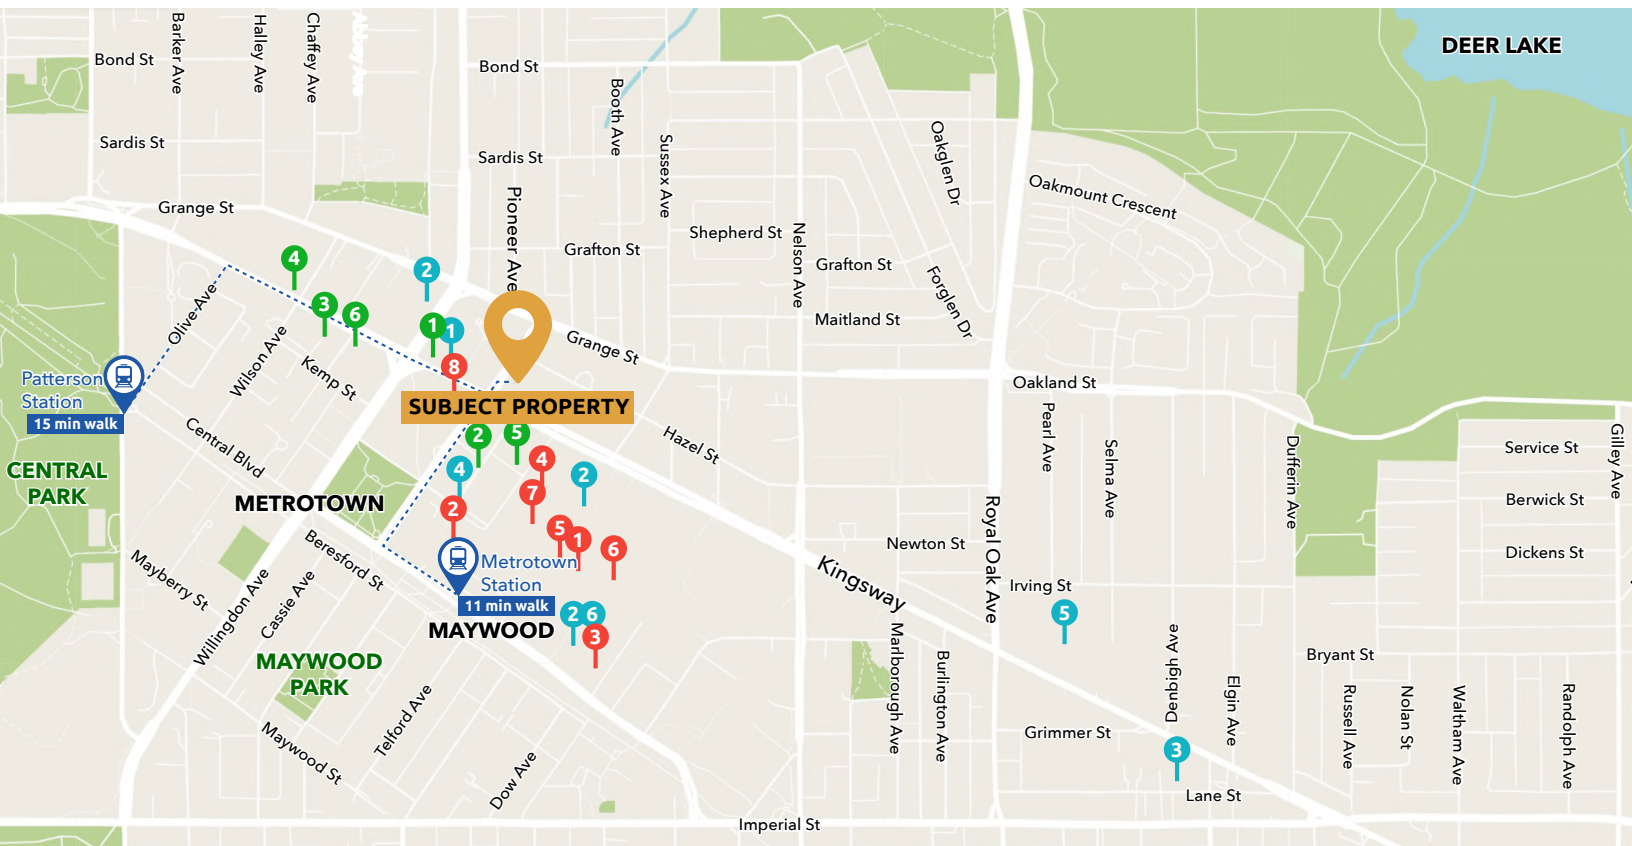

● RESTAURANTS & GROCERS

1. Trattoria
2. Starbucks
3. White Spot
4. Cactus Club
5. Wholesale Club
6. T&T Supermarket

● RETAIL

1. Metropolis at Metrotown
2. Best Buy
3. Walmart
4. Winners
5. Sport Chek
6. Apple Store
7. Superstore
8. Sleep Country

● SERVICES

1. GoodLife Fitness
2. Lexus Dealership
3. RBC Royal Bank
4. Scotiabank
5. TD Bank
6. Esso

Kelvin Luk*
Principal
604.808.8192
kelvin@lukrealestategroup.com

Jonathan Kan
Commercial Broker
778.237.8447
jonathan@lukrealestategroup.com

Kim Cai
Commercial Broker
778.322.1111
kim@lukrealestategroup.com



REAL ESTATE GROUP

*Personal Real Estate Corporation

Macdonald
COMMERCIAL